


938 939 947 951

Erster Esch

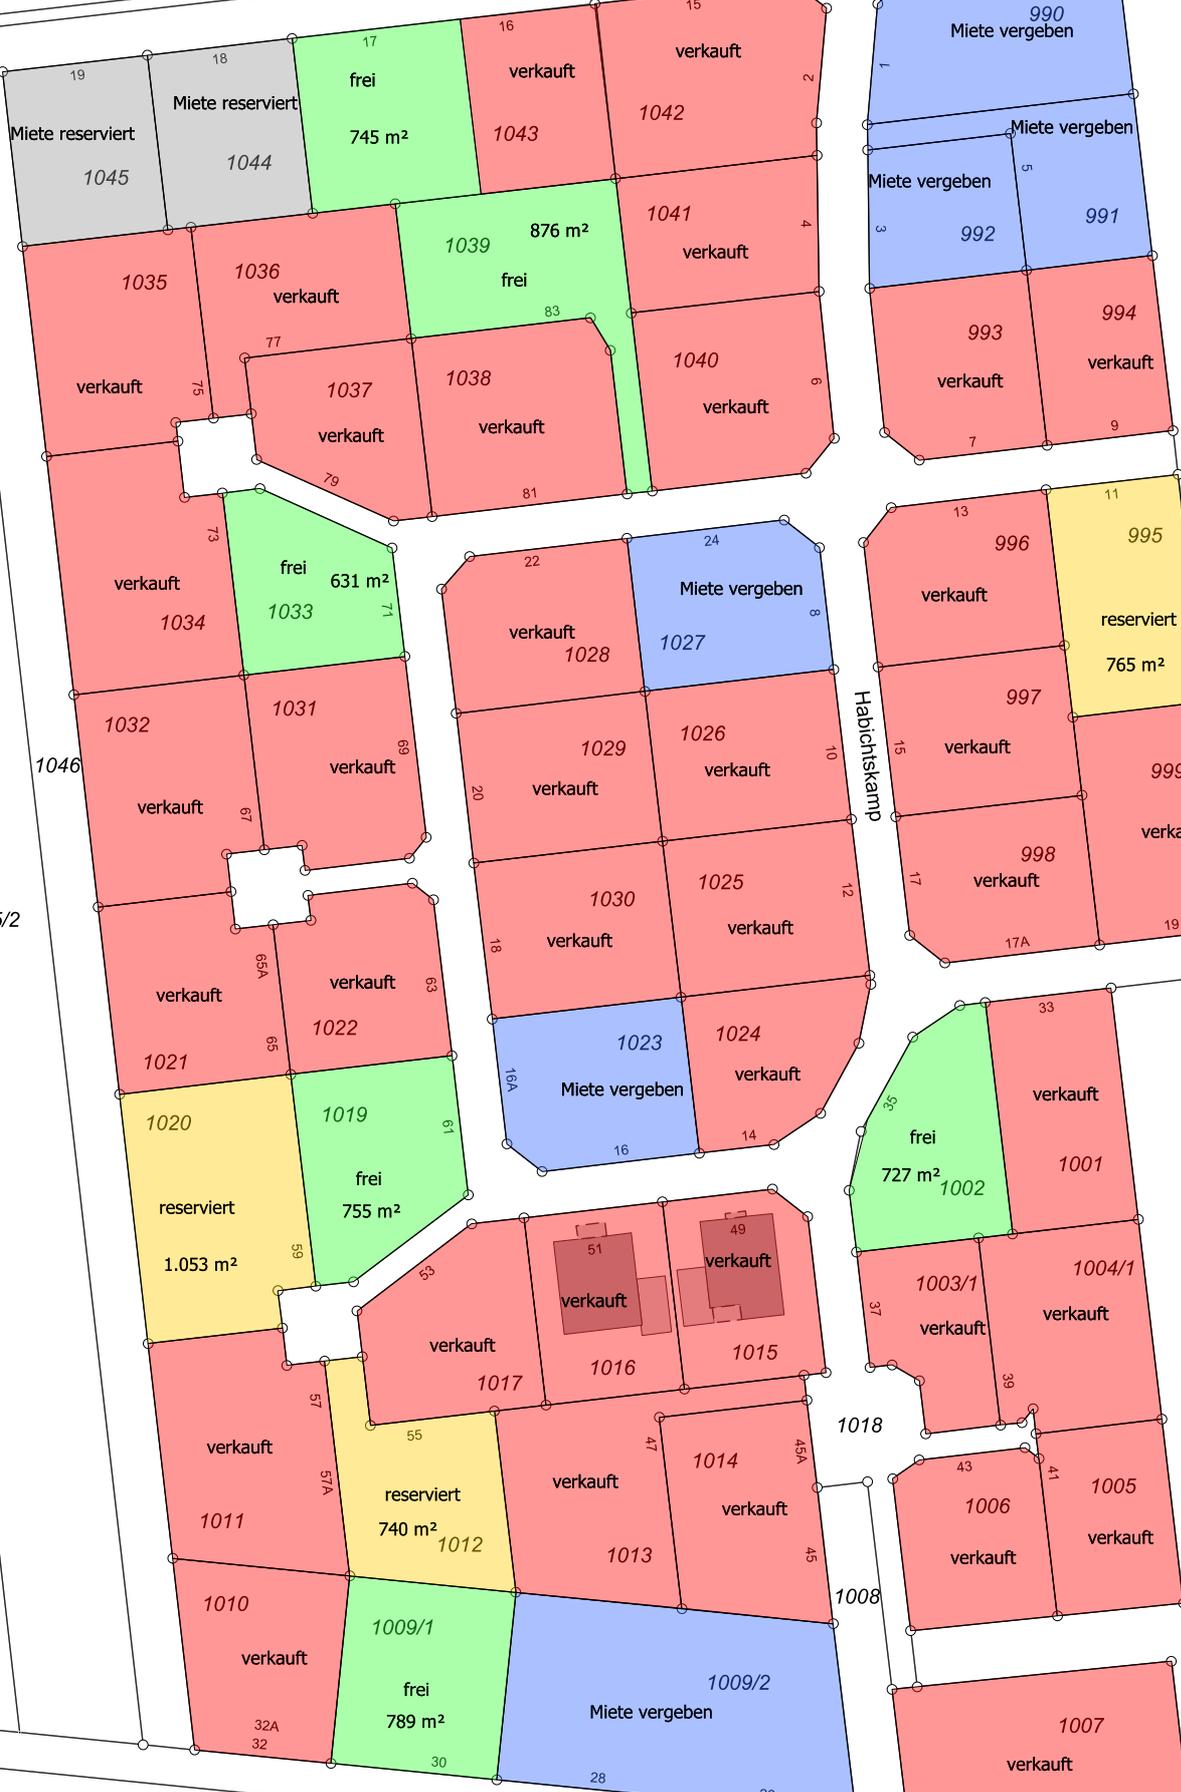

225/2

531

1000

287/42

287/38

287/37

287/36

287/31

Erstellt am: 11.07.2024

Maßstab 1:1200



29